




**Location Plan**  
Not to Scale

Building data:  
 Tenant Name: Stone Strength Systems  
 Address: 9462 Watson Industrial Park  
 Construction Classification of Shell Building: IIIB (observed)  
 Use Group: B- Business  
 Occupant Load of Tenant:

Training Area	1810/50 s.f.	=	36.2
Office	650/100 s.f..	=	6.5
Total		=	42.7

Building is Not Sprinkled

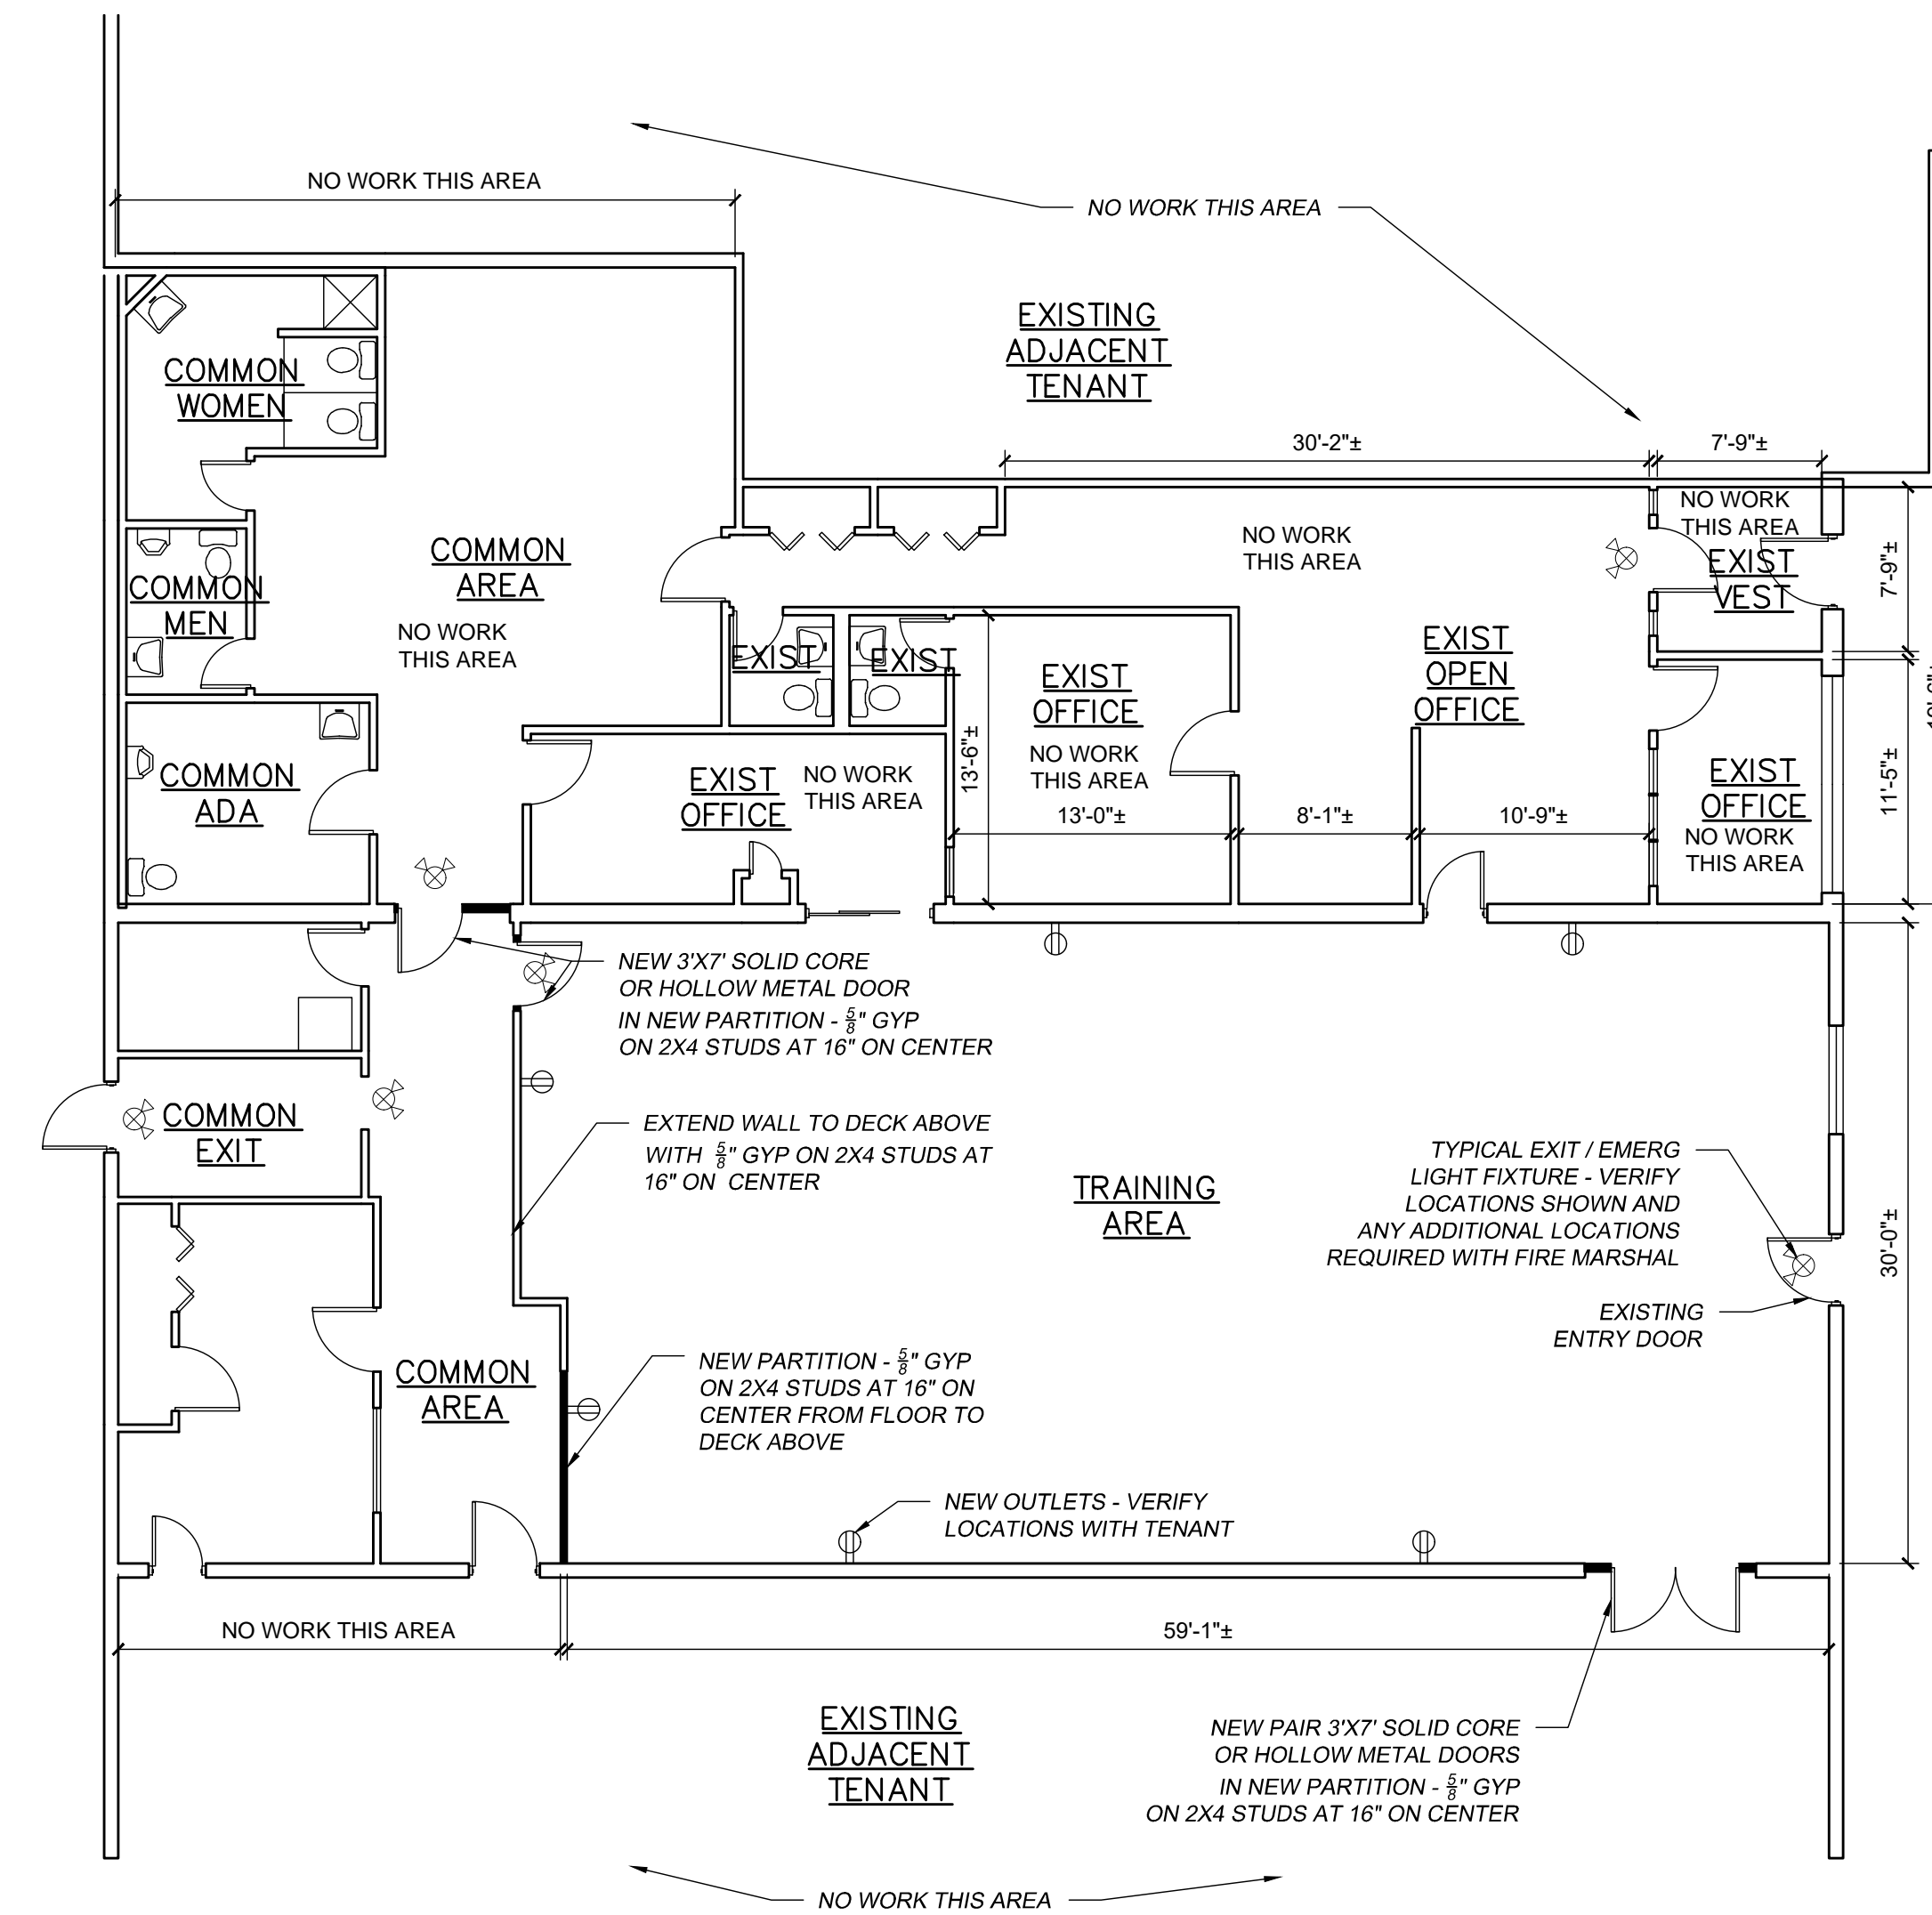

**Floor Plan**  
1/8" = 1'-0"

Floor Plan for

**Stone Strength Systems**

9462 Watson Industrial Park  
Crestwood, Missouri

2-3-20 For Review

Floor Plan

**A1**

Stone Strength Systems  
9462 Watson Industrial Park  
2020.24