


NOTES:

- This plat is subject to the Conditions of Approval in Ordinance 2017-07.
- All applicable conditions, regulations, requirements, and stipulations of the Amended and Restated Development Agreement for Flagstaff Mountain, Bonanza Flats, Richardson Flats, The 20-Acre Quinn's Junction Parcel, and Iron Mountain recorded at Summit County on March 2, 2007, as Entry No. 00806100 in Book 1850, Page 1897 (the "Development Agreement"), and associated technical reports and agreements, continue to apply.
- Conditions of approval of the Village at Empire Pass Master Planned Development, approved July 28, 2004, and the Pod B-2 at Empire Pass Master Planned Development, approved March 14, 2007, shall continue to apply.
- Utility structures such as ground sleeves and transformers and other dry utility boxes must be located on the lots.
- Fire sprinklers are required for new construction per the Chief Building Official at the time of review of the building permit.
- No building permits shall be issued on Lot 1 or Parcel A until the mine shaft has been fully closed and mine soil remediation under EPA supervision has been completed. Prior to issuance of any building permits, documentation certifying the work is complete shall be presented to the Chief Building Official and Planning Director. As part of any building permit submission, property owner shall submit a closure plan for the shaft, approved by a geotechnical engineer, and detailing any additional work required in conjunction with building construction in the vicinity of the shaft.
- Prior to building permit issuance, documentation from UDOT showing approval of any curb cuts or modifications to existing curb cuts onto Marsac Avenue, a state highway, is required.
- A conditional use permit approval is required prior to issuance of a building permit for any residential building proposed on Lot 1. A construction mitigation plan shall be submitted with the conditional use permit application and in advance of issuing building permits. Parcel A is not a development lot.
- A declaration of condominium and a record of condominium plat are required prior to the sale of individual units within the development.
- Lot 1 is subject to the Declaration of Development Covenants, recorded as Entry No. 021411, in the official records of the Summit County Recorder. Lot 1 has an on-site affordable obligation of 4.2 Affordable Unit Equivalents as defined in the Development Agreement. All deed restricted units shall be identified on the final condominium plat prior to recordation of such plat. Phasing of affordable housing units shall be commensurate with the certificates of occupancy for the buildings.
- Wastewater service to B2 East Subdivision shall be provided by the Snyderville Basin Water Reclamation District ("SBWRD"). A Line Extension Agreement approval letter was provided by SBWRD on January 24, 2017, in connection with that certain Line Extension Agreement for Public Wastewater System dated January 23, 2017 (the "Line Extension Agreement"). The owner shall be responsible for extending the public wastewater system within Lot 1 according to requirements of the Line Extension Agreement. Easements associated with the Line Extension Agreement are depicted on the plat.
- The property is located within a water source protection zone. All sewer construction must comply with State of Utah drinking water regulations.
- This development is part of a common plan development and a MS4 storm water permit is required for all land disturbance activities for each separate phase of construction, prior to building permit issuance.
- The Empire Pass Master Owners Association, Inc. (the "Master Association"), together with the Master Declaration of Covenants, Conditions, and Restrictions of Empire Pass (as amended the "Master Declaration") requires the membership of each lot or unit owner. Members are subject to the terms of the Master Association's articles of incorporation, bylaws, rules and regulations and other governing documents that may be established from time to time by the Master Association, including assessments and reinvestment fees as provided therein.
- Requirements and obligations of the Development Agreement, as applicable to this property, shall be completed, or bonded for completion, prior to issuance of certificates of occupancy for any approved development located on Lot 1, unless otherwise conditioned herein. This includes number of shuttles in operation, collection mechanism for real estate reinvestment fees, and all other such obligations as are outlined in the Development Agreement. Per that certain Acknowledgement and Waiver [Marsac 100] dated November 30, 2017 by Park City Municipal Corporation, a political subdivision of the State of Utah ("PCMC") and that certain Acknowledgement and Waiver [Mine Bench] dated November 30, 2017 by PCMC, obligations under the Development Agreement for off-site affordable housing and gondola payments have been deemed satisfied, terminated, and fulfilled.
- Owners and potential buyers of any parcel, unit or land within the lot or parcel depicted on this plat are given notice that they own or are buying property in a resort area in which all-season resort activities are conducted and where certain risks are present, including, without limitation, damage to property and improvements and personal injury and death caused by errant skiers, snowboarders, mountain bikers and other resort patrons, equipment, machine-made snow, heavy equipment, construction or improvements of facilities, objects or equipment falling from lifts, water runoff, drainage, heavy snow falls, wind patterns, and other conditions that may affect the properties depicted hereon. The adjacent ski resort and its facilities are not amenities of any master association but are owned by a private resort and access to such lands and facilities is governed by such owner or agreements with such owner.

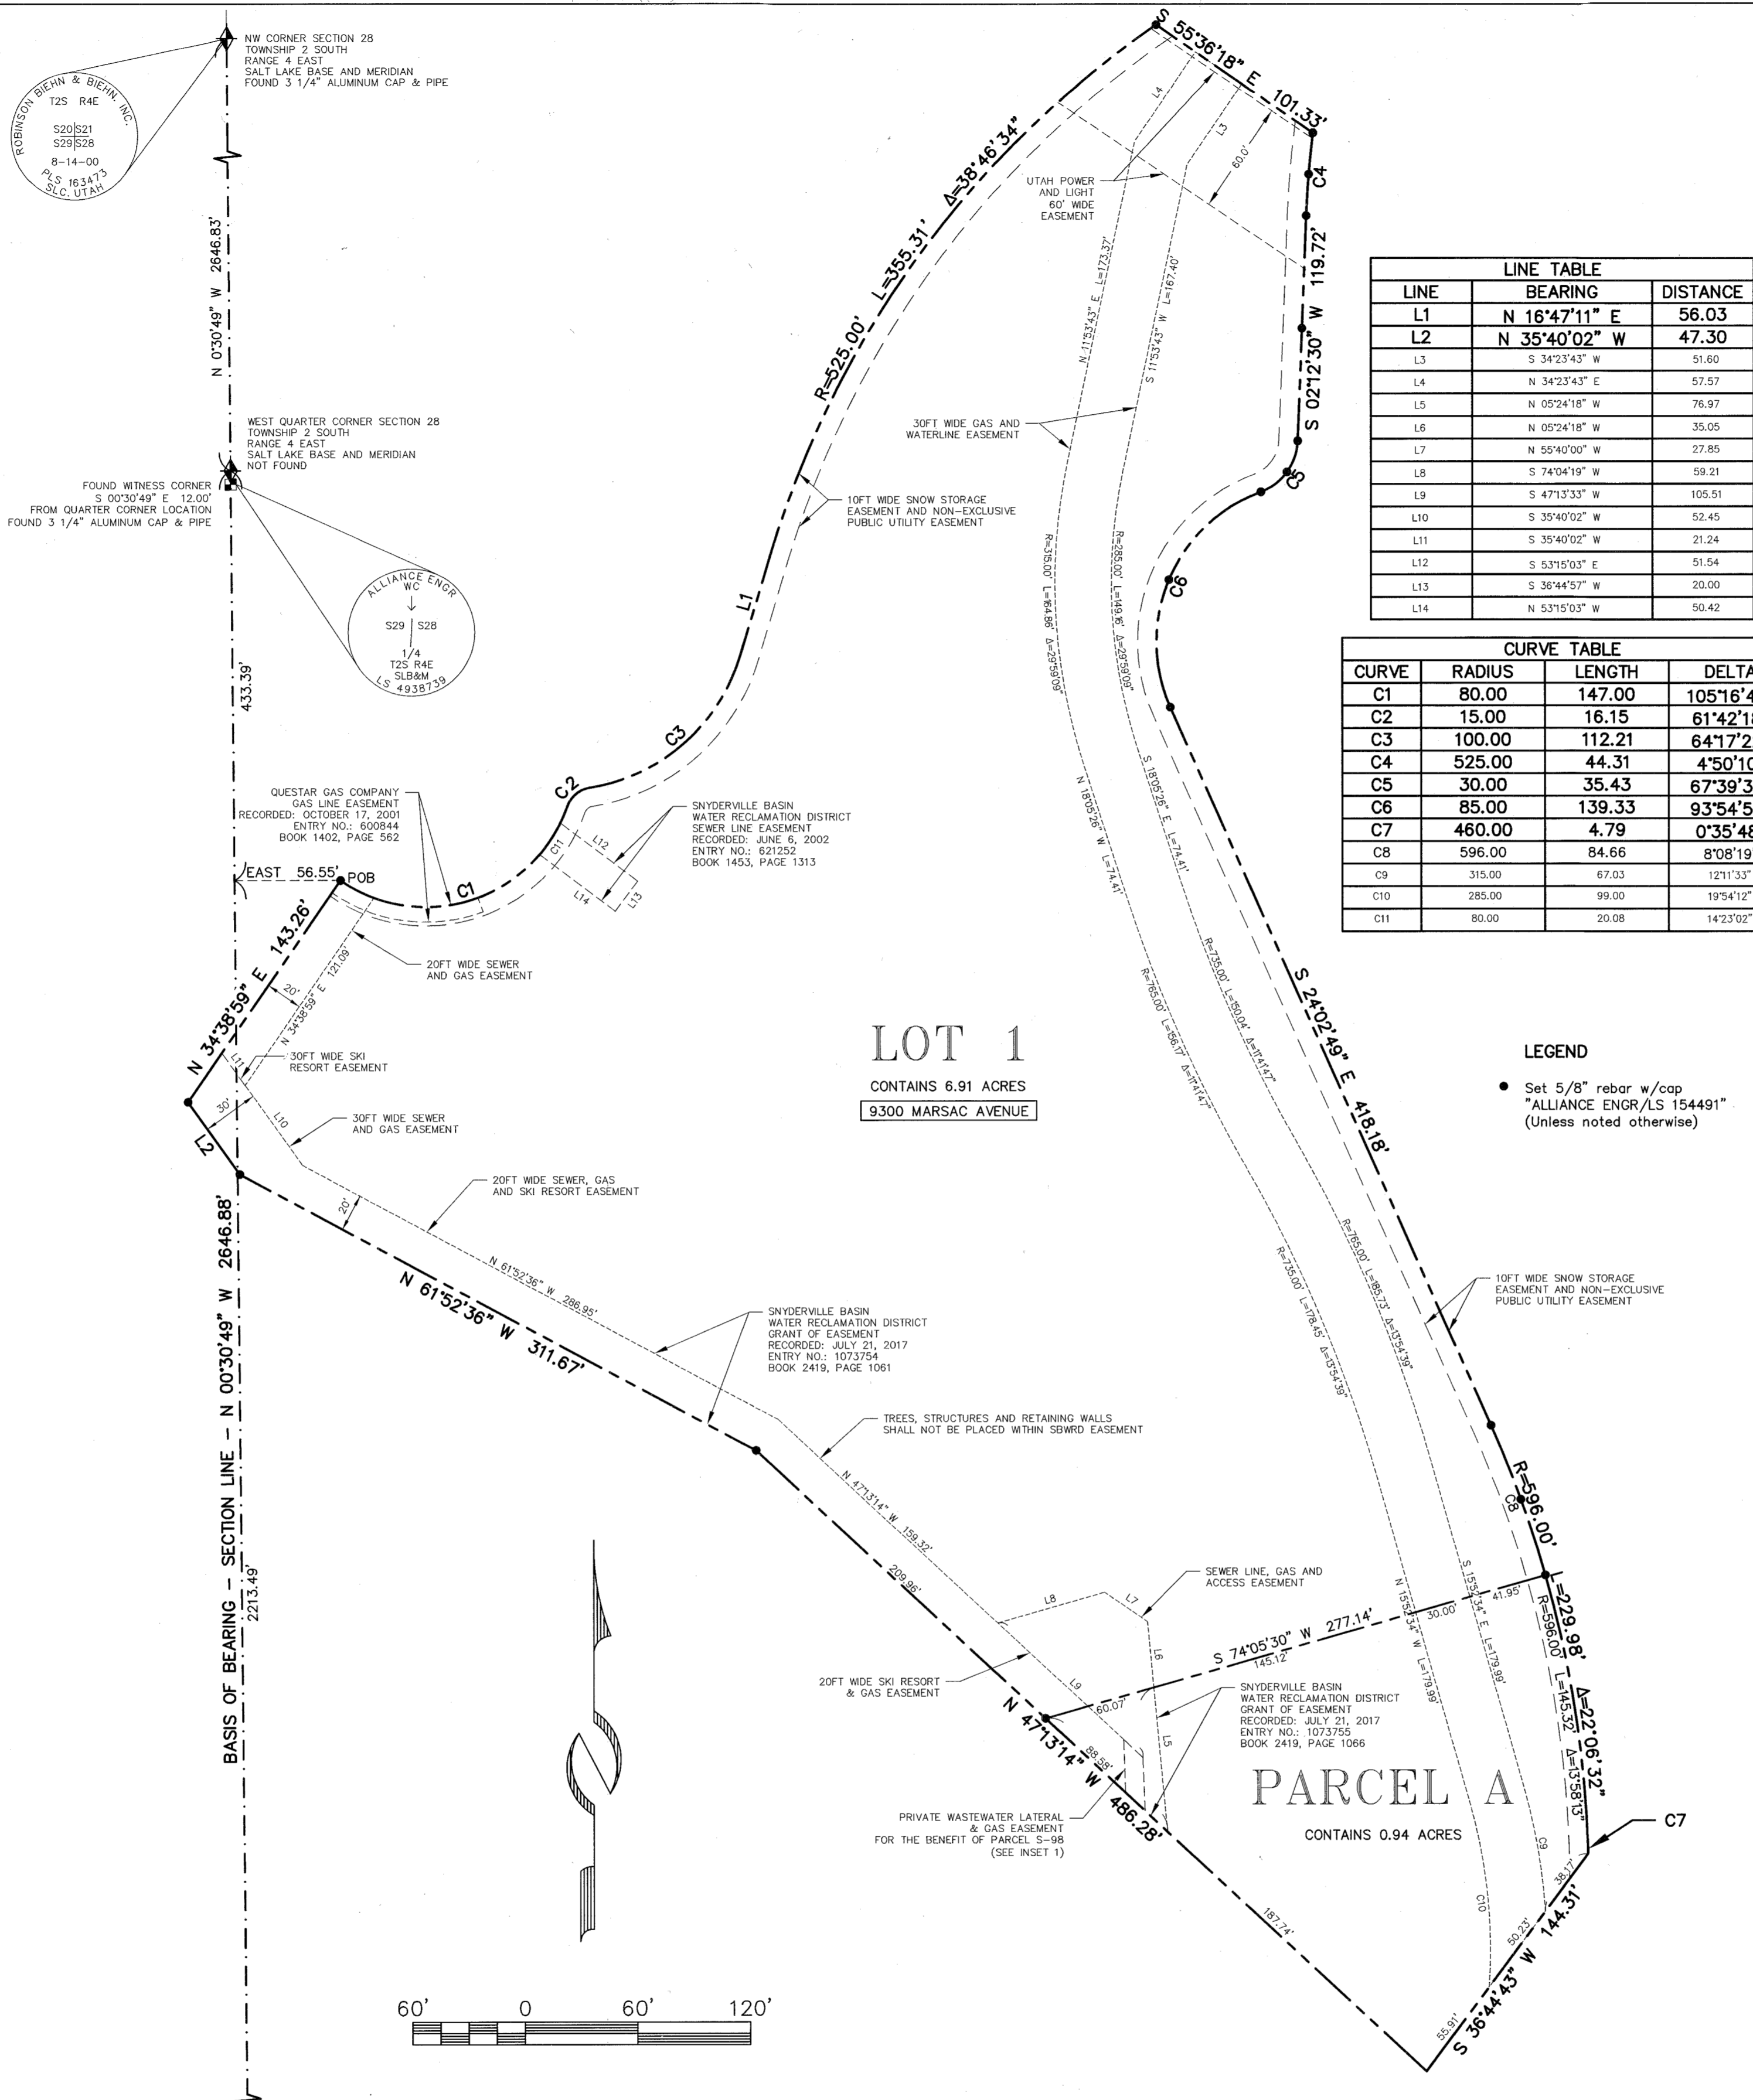

LINE TABLE


LINE	BEARING	DISTANCE
L1	N 16°47'11" E	56.03
L2	N 35°40'02" W	47.30
L3	S 34°23'43" W	51.60
L4	N 34°23'43" E	57.97
L5	N 05°24'18" W	76.97
L6	N 05°24'18" W	35.05
L7	N 55°40'00" W	27.85
L8	S 74°04'19" W	59.21
L9	S 47°13'33" W	165.51
L10	S 35°40'02" W	52.45
L11	S 35°40'02" W	21.24
L12	S 53°15'03" E	51.54
L13	S 36°44'43" W	20.00
L14	N 53°15'03" W	50.42

CURVE TABLE

CURVE	RADIUS	LENGTH	DELTA
C1	80.00	147.00	105°16'44"
C2	15.00	16.15	61°42'18"
C3	100.00	112.21	64°17'22"
C4	525.00	44.31	4°50'10"
C5	30.00	35.43	67°39'38"
C6	85.00	139.33	93°54'58"
C7	460.00	4.79	0°35'48"
C8	596.00	84.66	8°08'19"
C9	315.00	67.03	12°11'33"
C10	285.00	99.00	19°54'12"
C11	80.00	20.08	142°3'02"

LEGEND

- Set 5/8" rebar w/cap "ALLIANCE ENGR/LS 154491" (Unless noted otherwise)

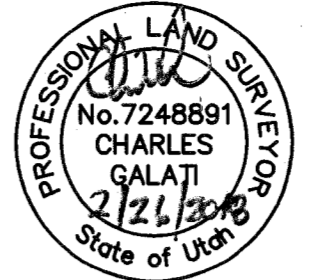

SURVEYOR'S CERTIFICATE

I, Charles Galati, certify that I am a Professional Land Surveyor and that I hold Certificate No. 248891, as prescribed by the laws of the State of Utah; I further certify that by authority of the owners, I have made a survey of the tract of land shown on this plat and described hereon, and have subdivided said tract of land into lots and parcels together with easements, hereafter to be known as B2 EAST SUBDIVISION and that the same has been, to the best of my knowledge, correctly surveyed and monumented on the ground as shown on this plat.

BOUNDARY DESCRIPTION

A parcel of land located in the west half of Section 28 and the southeast quarter of Section 29, Township 2 South, Range 4 East, Salt Lake Base and Meridian, more particularly described as follows:

Beginning at a point that is North 00°30'49" West 2213.49 feet along Section Line and East 56.55 feet from the southwest corner of Section 28, Township 2 South, Range 4 East, Salt Lake Base and Meridian, said point also being on the southerly line of the Marsac Avenue Right of Way, according to the official plat thereof on file and of record in the office of the Recorder, Summit County, Utah, and on a curve to the left having a radius of 80.00 feet, of which the radius point bears North 34°38'59" East; and running thence along the southerly line of the Marsac Avenue Right of Way the following five (5) courses: 1) easterly along the arc of said curve 147.00 feet through a central angle of 105°16'44" to a point on a reverse curve to the right having a radius of 15.00 feet, of which the radius point bears South 70°37'45" East; thence 2) northeasterly along the arc of said curve 16.15 feet through a central angle of 61°42'18" to a point on a curve to the left having a radius of 100.00 feet, of which the radius point bears North 08°55'27" West; thence 3) northeasterly along the arc of said curve 112.21 feet (chord bears North 48°55'52" East 106.41 feet) through a central angle of 64°17'22"; thence 4) North 16°47'11" East 56.03 feet to a point on a curve to the right having a radius of 525.00 feet, of which the radius point bears South 73°12'49" East; thence 5) northeasterly along the arc of said curve 355.31 feet through a central angle of 38°46'34"; thence South 55°36'18" East 101.33 feet to a point on a curve to the left having a radius of 525.00 feet; thence southerly along the arc of said curve 44.31 feet (chord bears South 04°37'35" West 44.30 feet) through a central angle of 4°50'10"; thence South 02°12'30" West 119.72 feet to a point on a curve to the right having a radius of 30.00 feet, of which the radius point bears North 87°47'30" West; thence southerly along the arc of said curve 35.43 feet through a central angle of 67°39'38" to a point of reverse curve to the left having a radius of 85.00 feet, of which the radius point bears South 20°07'52" East; thence southwesterly along the arc of said curve 139.33 feet through a central angle of 93°54'58"; thence South 24°02'49" East 418.18 feet to a point on a curve to the right having a radius of 596.00 feet, of which the radius point bears South 65°57'11" West; thence along the arc of said curve 229.98 feet through a central angle of 22°06'32" to a point of compound curve to the right having a radius of 460.00 feet, of which the radius point bears South 88°03'42" West; thence southerly along the arc of said curve 4.79 feet through a central angle of 0°35'48"; thence South 36°44'43" West 144.31 feet; thence North 47°13'14" West 486.28 feet; thence North 61°52'36" West 311.67 feet; thence North 35°40'02" West 47.30 feet; thence North 34°38'59" East 143.26 feet to the point of beginning.

OWNER'S DEDICATION AND CONSENT TO RECORD

KNOW ALL MEN BY THESE PRESENTS THAT REDUS Park City LLC, a Delaware limited liability company, the undersigned owner of the herein described tract of land to be known hereafter as B2 EAST SUBDIVISION, does hereby certify that it has caused this Plat to be prepared and does hereby consent to the recordation of this Plat.

ALSO, the owner or its representative, hereby irrevocably offers for dedication to the city of Park City all the easements and required utilities shown on the plat in accordance with an irrevocable offer of dedication.

In witness whereof, the undersigned set his hand this 26 day of Feb. 2018.


REDUS Park City LLC,
a Delaware limited liability company
By: REDUS Properties, Inc.,
a Delaware corporation, its Manager
By: David Ash, Sr. Vice President

ACKNOWLEDGMENT


State of Utah ss:
County of Summit

On this 26 day of Feb. 2018, David Ash personally appeared before me, whose identity is personally known to me or proven on the basis of satisfactory evidence, and who by me duly sworn/affirmed, did say the he is the Sr. Vice President of Redus Properties, Inc., a Delaware corporation, and that said document was signed by him on behalf of said corporation by authority of its Operating Agreement or Resolution of its Members, and he acknowledged to me that he executed the Subdivision Plat.

Craig R. Rodman
A Notary Public commissioned in Utah

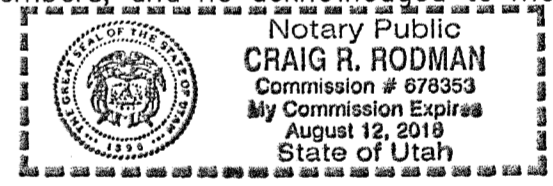

Craig R. Rodman
Printed Name
Residing in: Park City, UT
My commission expires: 8/1/2018
Commission No. 678353

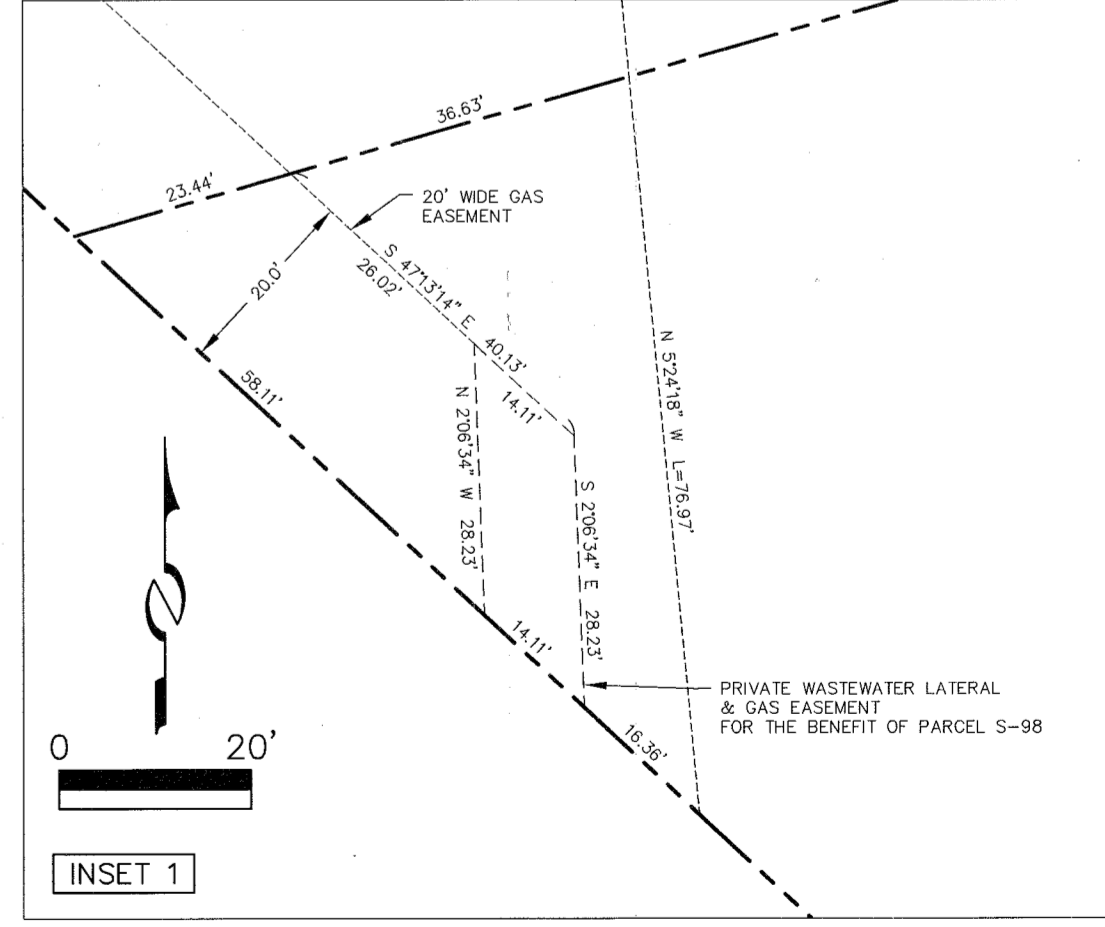

B2 EAST SUBDIVISION

LOCATED IN THE WEST HALF OF SECTION 28 & THE SOUTHEAST QUARTER OF SECTION 29
TOWNSHIP 2 SOUTH, RANGE 4 EAST, SALT LAKE BASE AND MERIDIAN
PARK CITY, SUMMIT COUNTY, UTAH

 CONSULTING ENGINEERS LAND PLANNERS SURVEYORS 323 Main Street P.O. Box 2864 Park City, Utah 84060-2864 (435) 649-9467	SNYDERVILLE BASIN WATER RECLAMATION DISTRICT REVIEWED FOR CONFORMANCE TO SNYDERVILLE BASIN WATER RECLAMATION DISTRICT STANDARDS ON THIS <u>26th</u> DAY OF <u>February</u> , 2018 BY <u>[Signature]</u> S.B.W.R.D.	PLANNING COMMISSION APPROVED BY THE PARK CITY PLANNING COMMISSION THIS 8TH DAY OF FEBRUARY, 2017 BY <u>[Signature]</u> VICE-CHAIR	ENGINEER'S CERTIFICATE I FIND THIS PLAT TO BE IN ACCORDANCE WITH INFORMATION ON FILE IN MY OFFICE THIS <u>2nd</u> DAY OF <u>March</u> , 2018 BY <u>[Signature]</u> PARK CITY ENGINEER	APPROVAL AS TO FORM APPROVED AS TO FORM THIS <u>2nd</u> DAY OF <u>March</u> , 2018 BY <u>[Signature]</u> PARK CITY ATTORNEY	COUNCIL APPROVAL AND ACCEPTANCE APPROVAL AND ACCEPTANCE BY THE PARK CITY COUNCIL THIS 9TH OF MARCH, 2017 BY <u>[Signature]</u> MAYOR	CERTIFICATE OF ATTEST I CERTIFY THIS PLAT WAS APPROVED BY PARK CITY COUNCIL THIS 9TH DAY OF MARCH, 2017 BY <u>[Signature]</u> PARK CITY RECORDER	RECORDED STATE OF UTAH, COUNTY OF SUMMIT, AND FILED AT THE REQUEST OF <u>REDUS PARK CITY LLC</u> FEE <u>632.00</u> RECORDED BY <u>[Signature]</u> DATE <u>3/1/2018</u> TIME <u>8:19AM</u> ENTRY NO. <u>1081538</u>
	B2 EAST SUBDIVISION						